


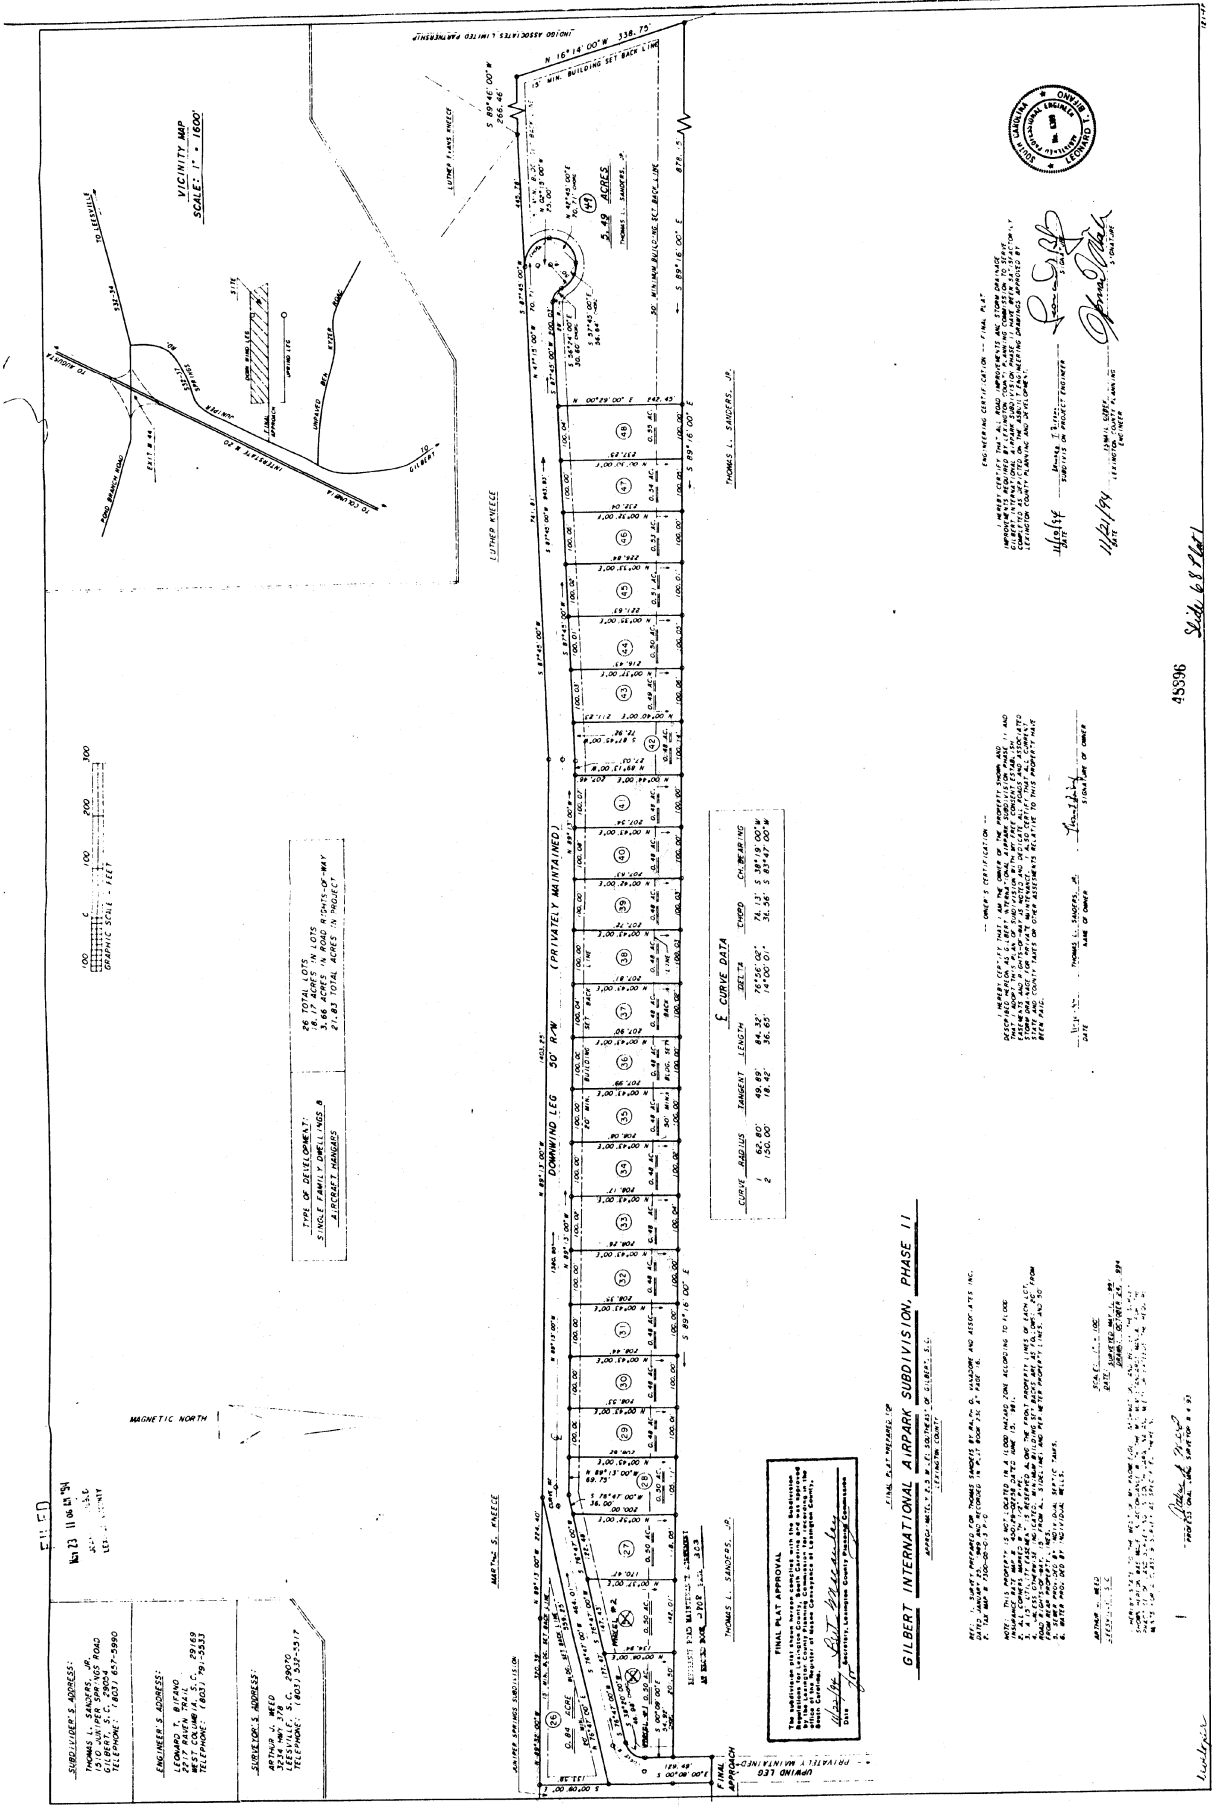




FINAL PLAT APPROVAL



45896
